




NOTE: TOTAL THICKNESS OF RIGID ROOF INSULATION SHALL BE NOT LESS THAN 3" TOTAL THICKNESS, OR AS REQUIRED BY SPECIFICATIONS SECTION 07220.

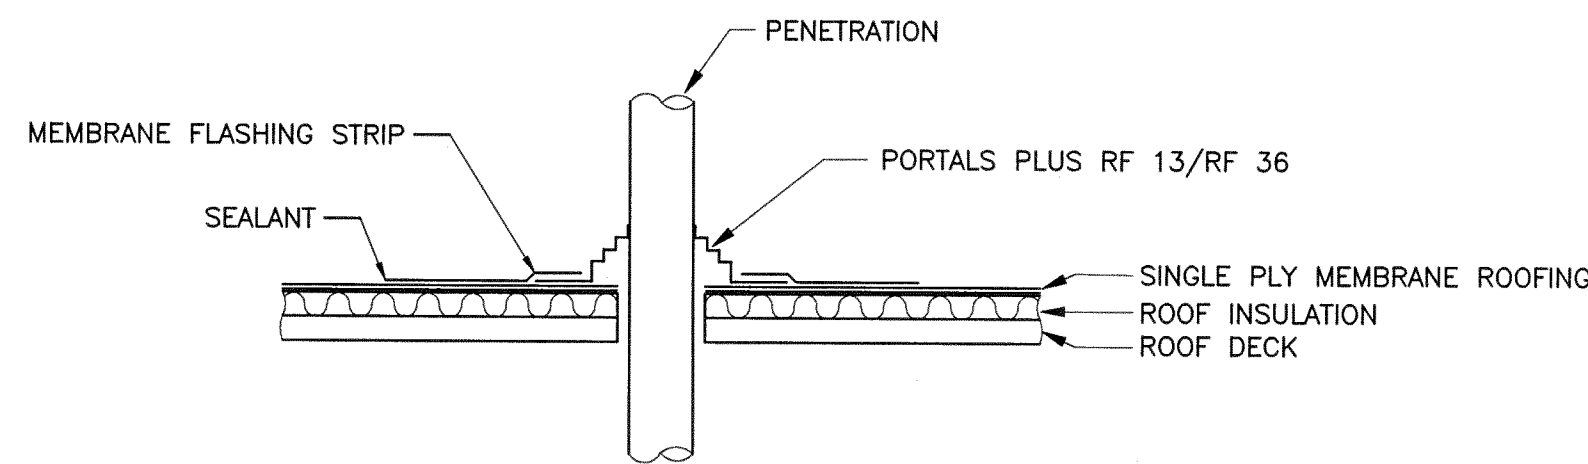


1 ROOF PENETRATION FLASHING DETAIL  
A002 NOT TO SCALE

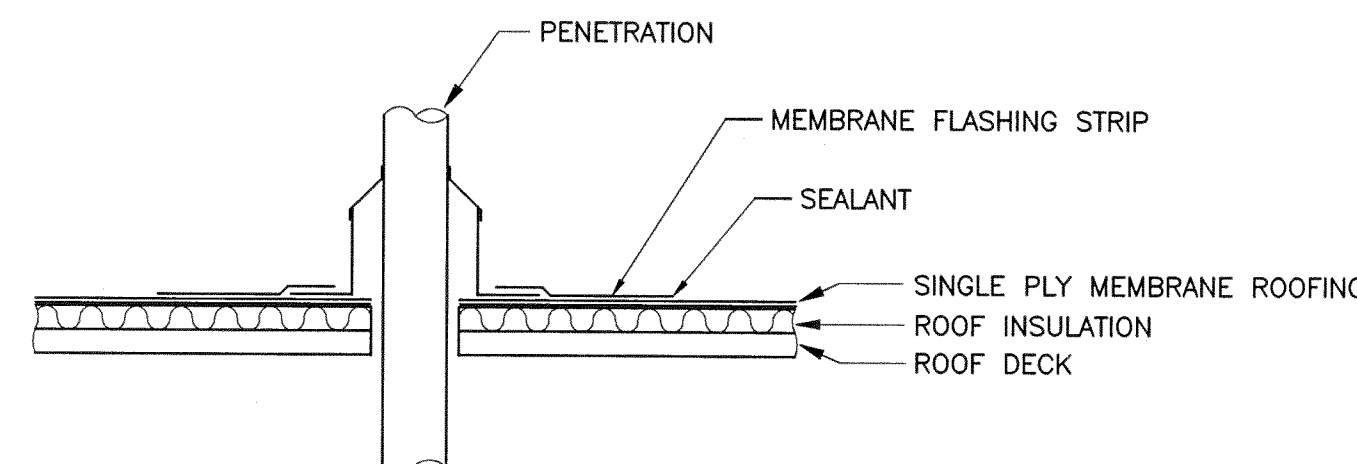


2 ROOF PENETRATION FLASHING DETAIL  
A002 NOT TO SCALE (TYPICAL)

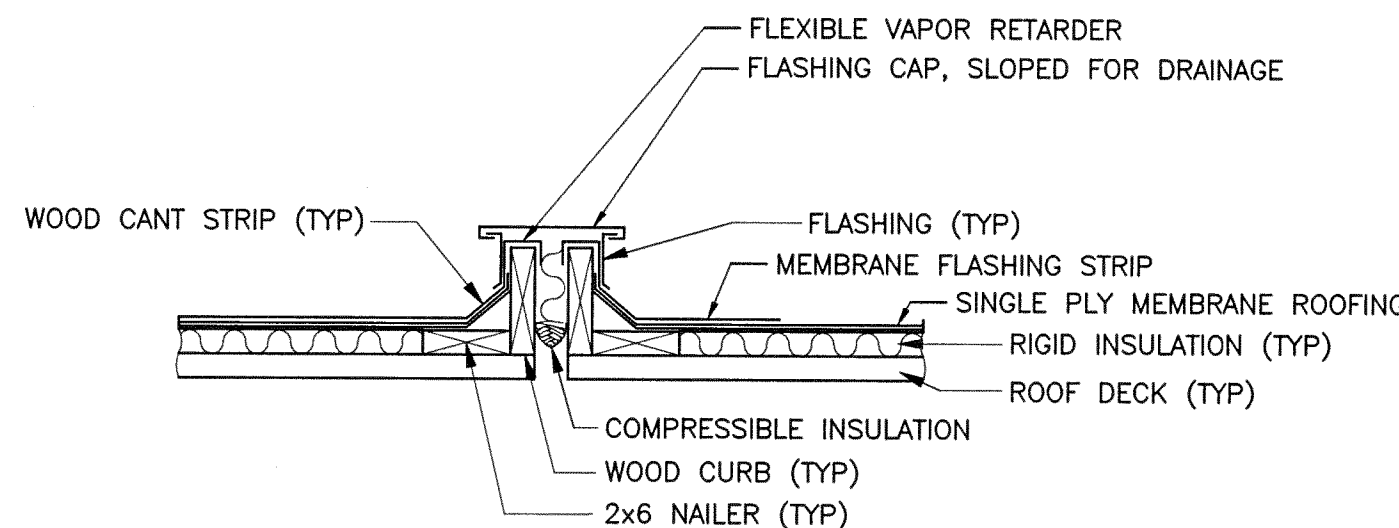


3 EXPANSION JOINT DETAIL  
A002 NOT TO SCALE (TYPICAL)

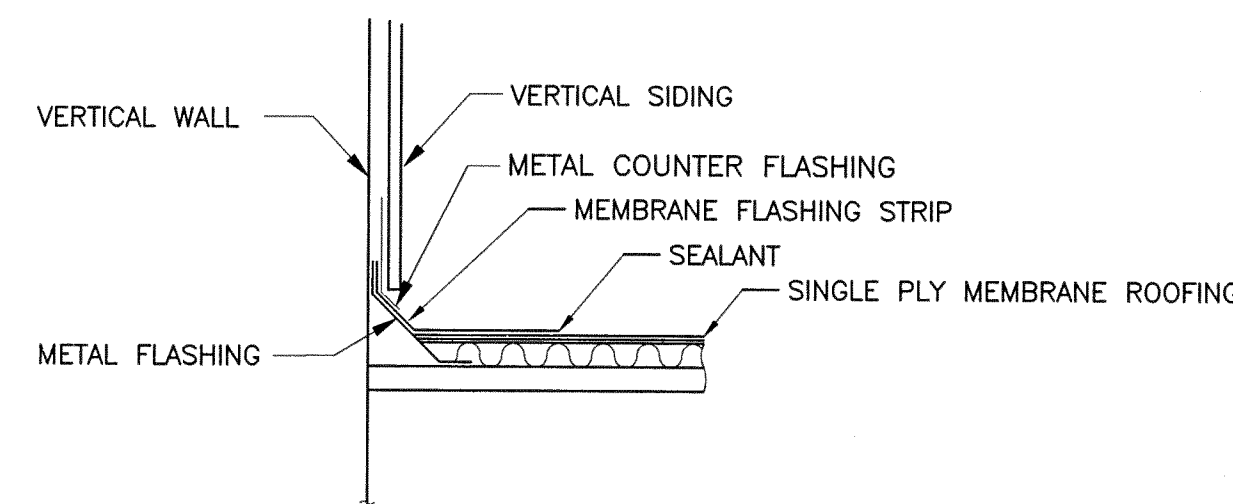

4 ROOF TO WALL FLASHING DETAIL  
A002 NOT TO SCALE (TYPICAL)  
(ROOFING EXTENDS UP AND UNDER VERTICAL SIDING)

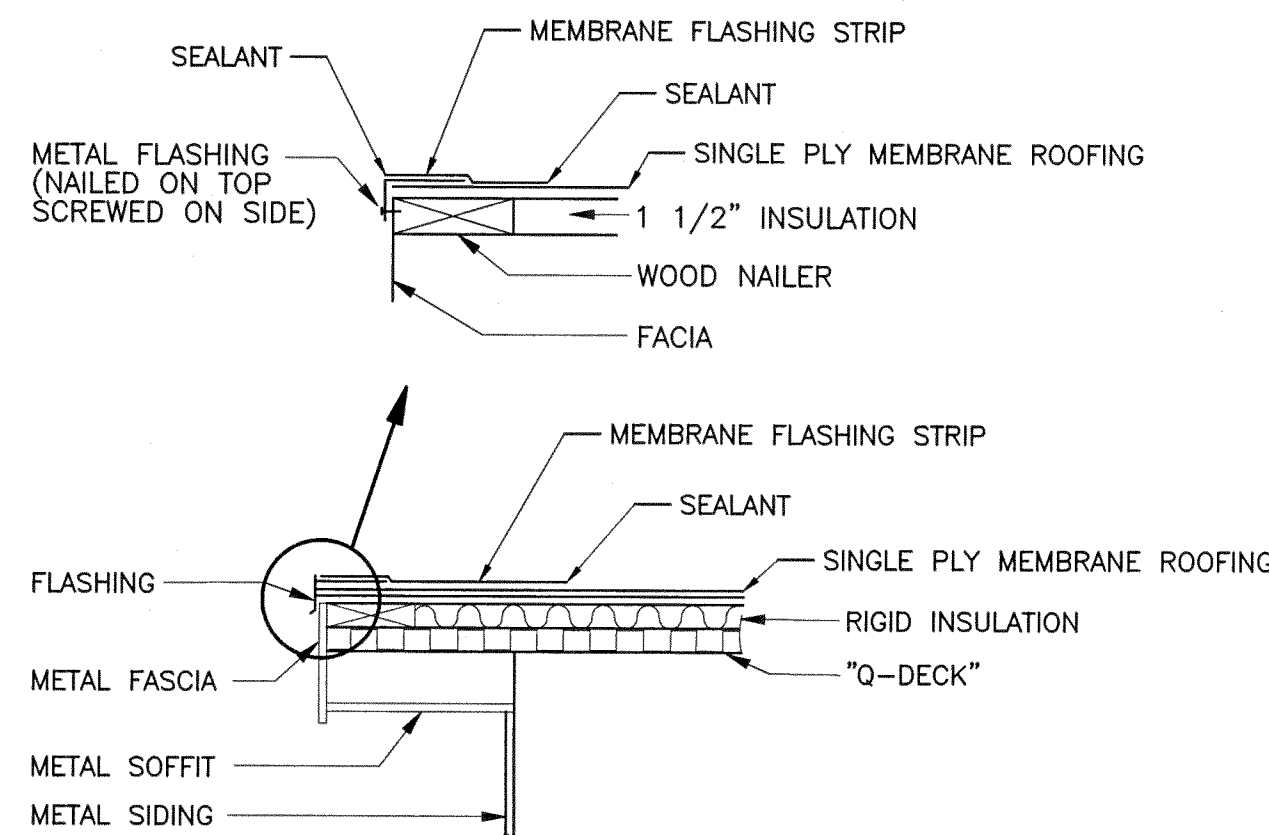

5 FLAT ROOF EDGE TERMINATION DETAIL  
A002 NOT TO SCALE (TYPICAL)

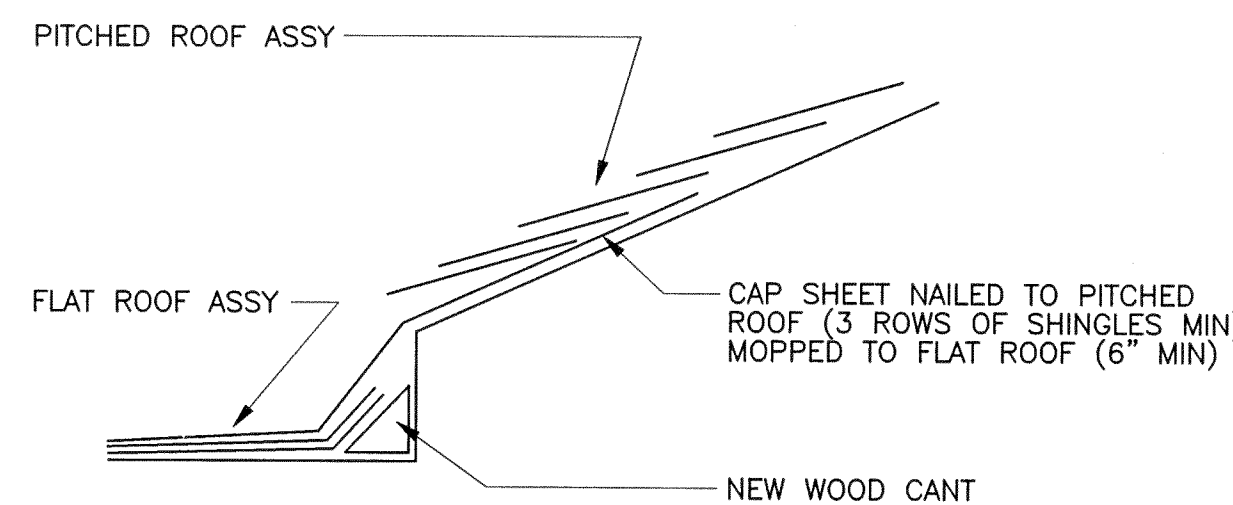

6 LIVING QUARTERS TO WALKWAY FLASHING DETAIL  
A002 NOT TO SCALE

SUPERCEDES DRAWING NMD-570-41863-08A

REV	APPROVED DATE	DESCRIPTION	JCN	REDLINE DATE	APVD
DEPARTMENT OF TRANSPORTATION FEDERAL AVIATION ADMINISTRATION ATO - TECHNICAL OPERATIONS WESTERN SERVICE AREA					
ARSR REPLACE ROOF ROOF DETAILS					
ROCK SPRINGS		ASPEN MOUNTAIN		WY	
REVIEWED BY	SUBMITTED BY	APPROVED BY			
		H. W. R. R. R.			
PROJECT ENGINEER		MGR: ENGINEERING - SEATTLE			
DESIGNED	CS	ISSUED BY	DATE: 02/08/2010	JCN	808562
DRAWN	CS	ENGINEERING SERVICES	DRAWING NO		
CHECKED	CS	INFRASTRUCTURE	RKS-D-ARSR-A003		